

Origin—Cayman National Grid (UTM)
All Units shown are in Feet

COORDINATE LISTING

Station	Y(Northings)	X(Eastings)	Description	Records
BM30	7 155 648.90	2 068 690.46	IPC OLD ISLAND CONTROL	51/507
597A4	7 155 696.19	2 068 201.01	CONTROL IP OLD	51/507
8107RB52	7 155 090.01	2 067 128.56	CONTROL IP OLD	51/507
8107RB53	7 155 236.23	2 067 132.43	CONTROL IP OLD	51/507


BOUNDARY DATA

Line	Bearing	Distance
THE026 - BLUFF312	104°51'31"	5.1'
BLUFF312- BLUFF313	097°50'02"	30.1'
BLUFF313- BLUFF314	084°34'46"	27.5'
BLUFF315- BLUFF316	080°54'35"	38.0'
BLUFF316- THE027	085°18'26"	13.4'
THE027 - RB11119	160°25'05"	26.9'

GENERAL BOUNDARY SURVEY

RE-ESTABLISHMENT OF BLOCK 110A, PARCEL 43.

GB

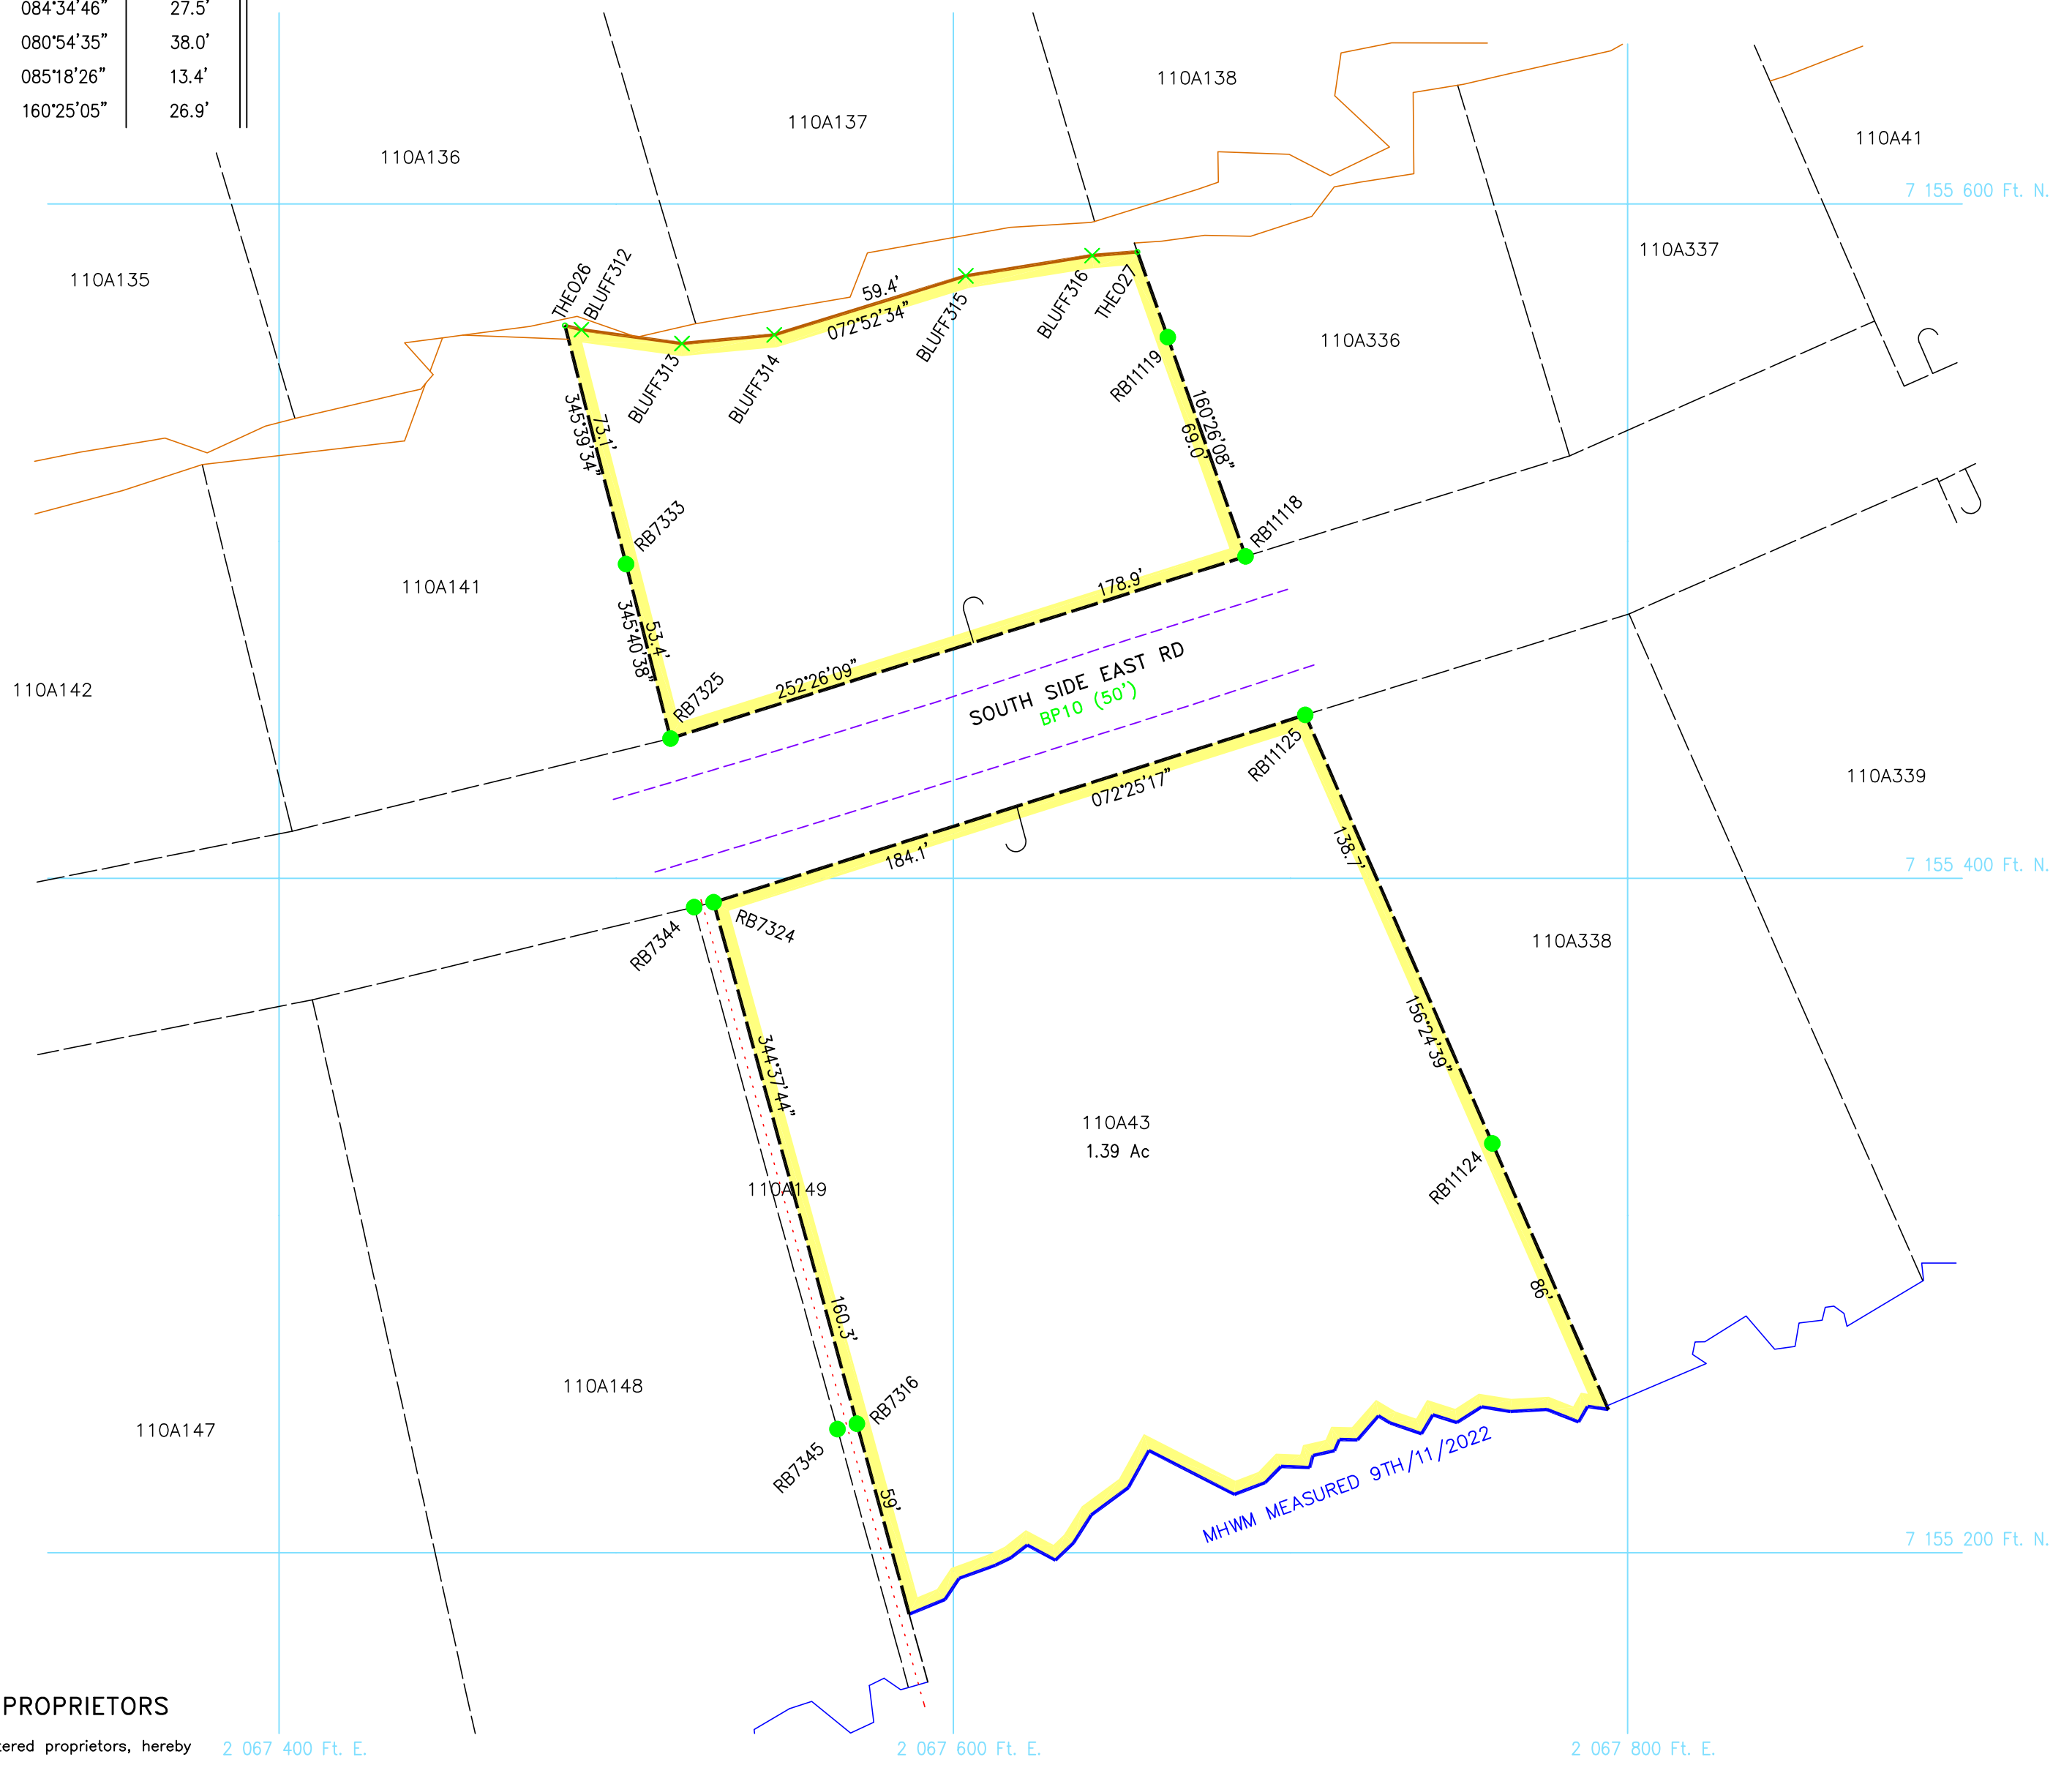


AGREEMENT OF PROPRIETORS

We, the undersigned registered proprietors, hereby agree to the boundaries as shown on this survey plan.

Block & Parcel	Name	Signatures	Date

Note: The positions of abutting boundaries are indicative only and should NOT be scaled.

ABERNETHY AND ASSOCIATES LTD.
LICENSED LAND SURVEYORS
P.O.BOX 11134 GRAND CAYMAN, KY1-1008
PH. 947-1582 CEL. 925-2816
DRAWING # 22549M

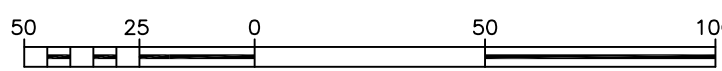

Scale 1:500

I, Jason Abraham, hereby certify that I have executed this survey under the direct supervision of the Surveyor shown hereunder in accordance with the existing Laws and Regulations.

Assistant Surveyor Date Surveyor Date

SUBJECT PARCEL BOUNDARIES

ABUTTALS AND ADOPTIONS	SURVEYED BOUNDARIES
Fence, Wall, Kerb F W K	Fence, Wall, Kerb F W K
Water (MHWM) (Other)	Water (MHWM) (Other)
Demarcated	Demarcated
Undemarcated	Undemarcated
Bluff (Top, Bottom) T B	Bluff (Top, Bottom) T B

RIGHTS OF WAY

EXISTING	NEW
Private R.O.W. - - - - -	Private R.O.W. - - - - -
Public R.O.W. + + + + +	Public R.O.W. + + + + +

CADASTRAL

NEW	OLD	ADOPTED	DESCRIPTION
○	●	○	Iron Pin in Concrete
⊗	⊗	⊗	Iron Pin
○	●	○	IPC with Kap
⊕	⊕	⊕	Post
□	■	□	Concrete Monument
○	●	○	Theoretical Point
★	★	★	Tree
△	△	△	Control IP or Nail
⊙	⊙	⊙	Control IPC
⊙	⊙	⊙	Control IPC Brass Mark
⊗	⊗	⊗	Topographical Fix
+	+	+	User defined
⊗	⊗	⊗	Bottom Of Bluff

TOPOGRAPHIC INFORMATION

	Building (open sided Eaves & Gutters)		Utility Pole
	Concrete slab		Canal
	Fence, Wall, Kerb		Water line
	Footpath, Dyke, Track		Ironshore
	Edge of formation		Mangrove
	Top (Bottom) Bluff		Hedge
			Tree (Type)
			Edge of Canopy

ROAD GAZETTEMET

Road Name	Gazetting plan and nominal/minimum width
BP 345 (30)	